

Padel Tennis Court


Creative Plan

The creative site plan was designed with a more creative approach. The facility will include two full sized padel courts, a clubhouse set to include mens and womens locker rooms as well as a designated meeting space, two pergola style awnings, a small pond, edible gardens, planter boxes scattered within the property, tables and chairs, mixed play space, and a treehouse inspired deck. This deck will serve as a place to sit to get a bird's eye view of the padel courts, and play space below, and incorporated under the deck will be tire swings and swing sets, climbing structures as well as picnic tables and hammocks to create a fun space for children and adults to enjoy. The deck will also create ample shading for hot Texas summer days.

Legend

Awning		Water		Padel Court		Grass	
Seating		House		Deck		Parking	
Plant/Garden		Bike Rack		Mixed Use		Residential	


Design

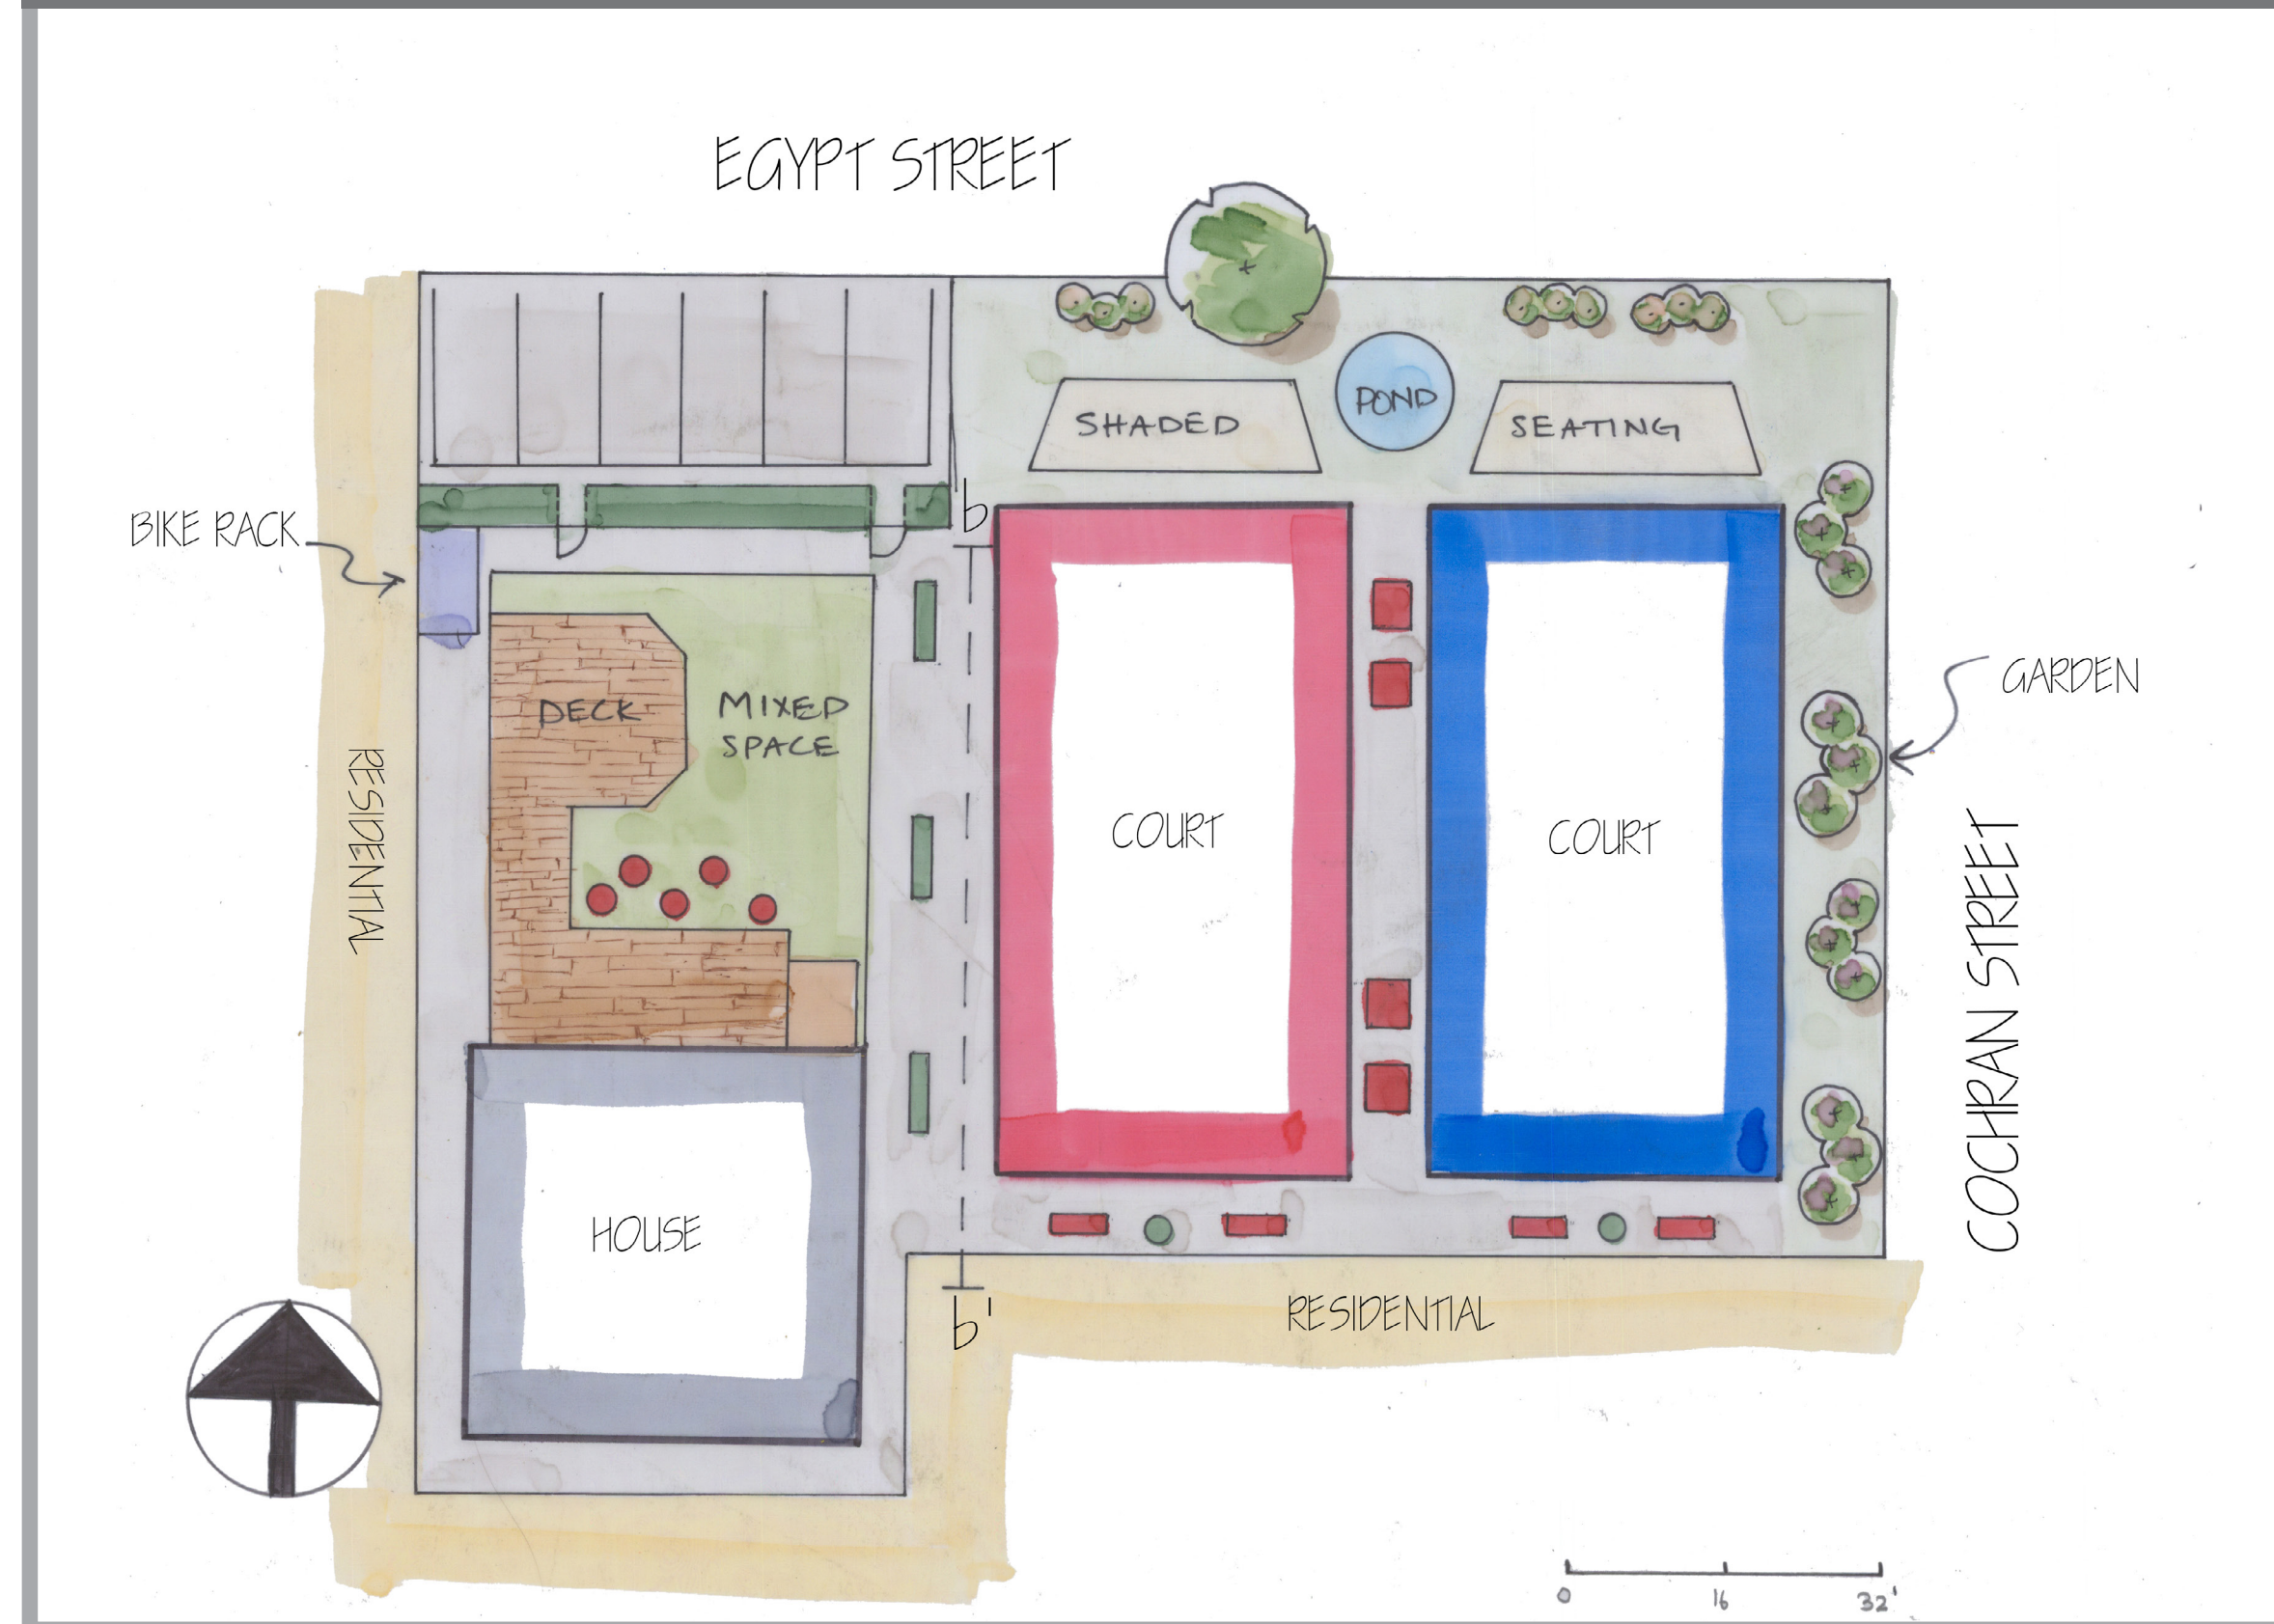


1



2

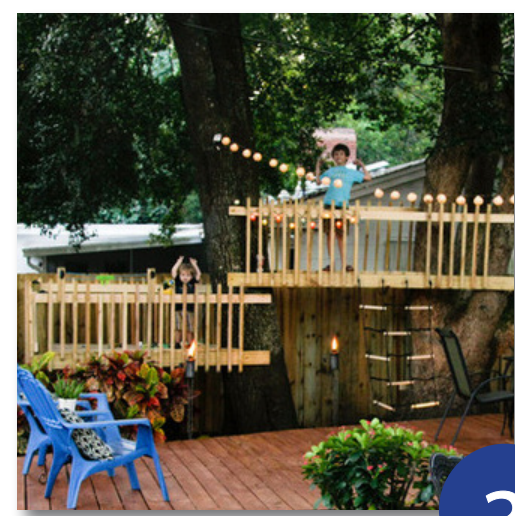


3

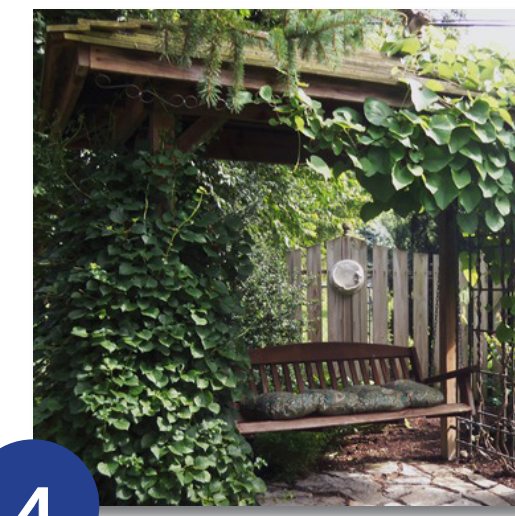

4




5

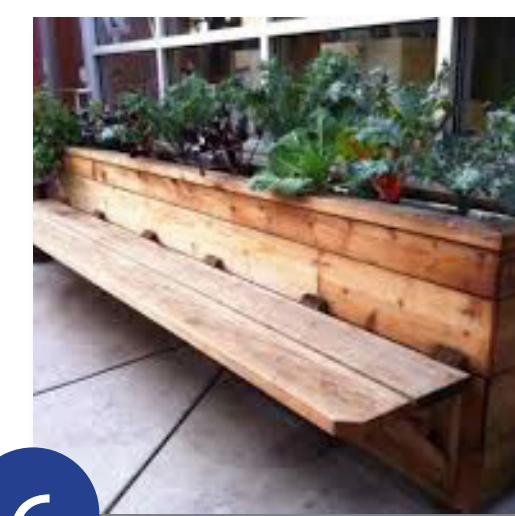

6

Cross Section

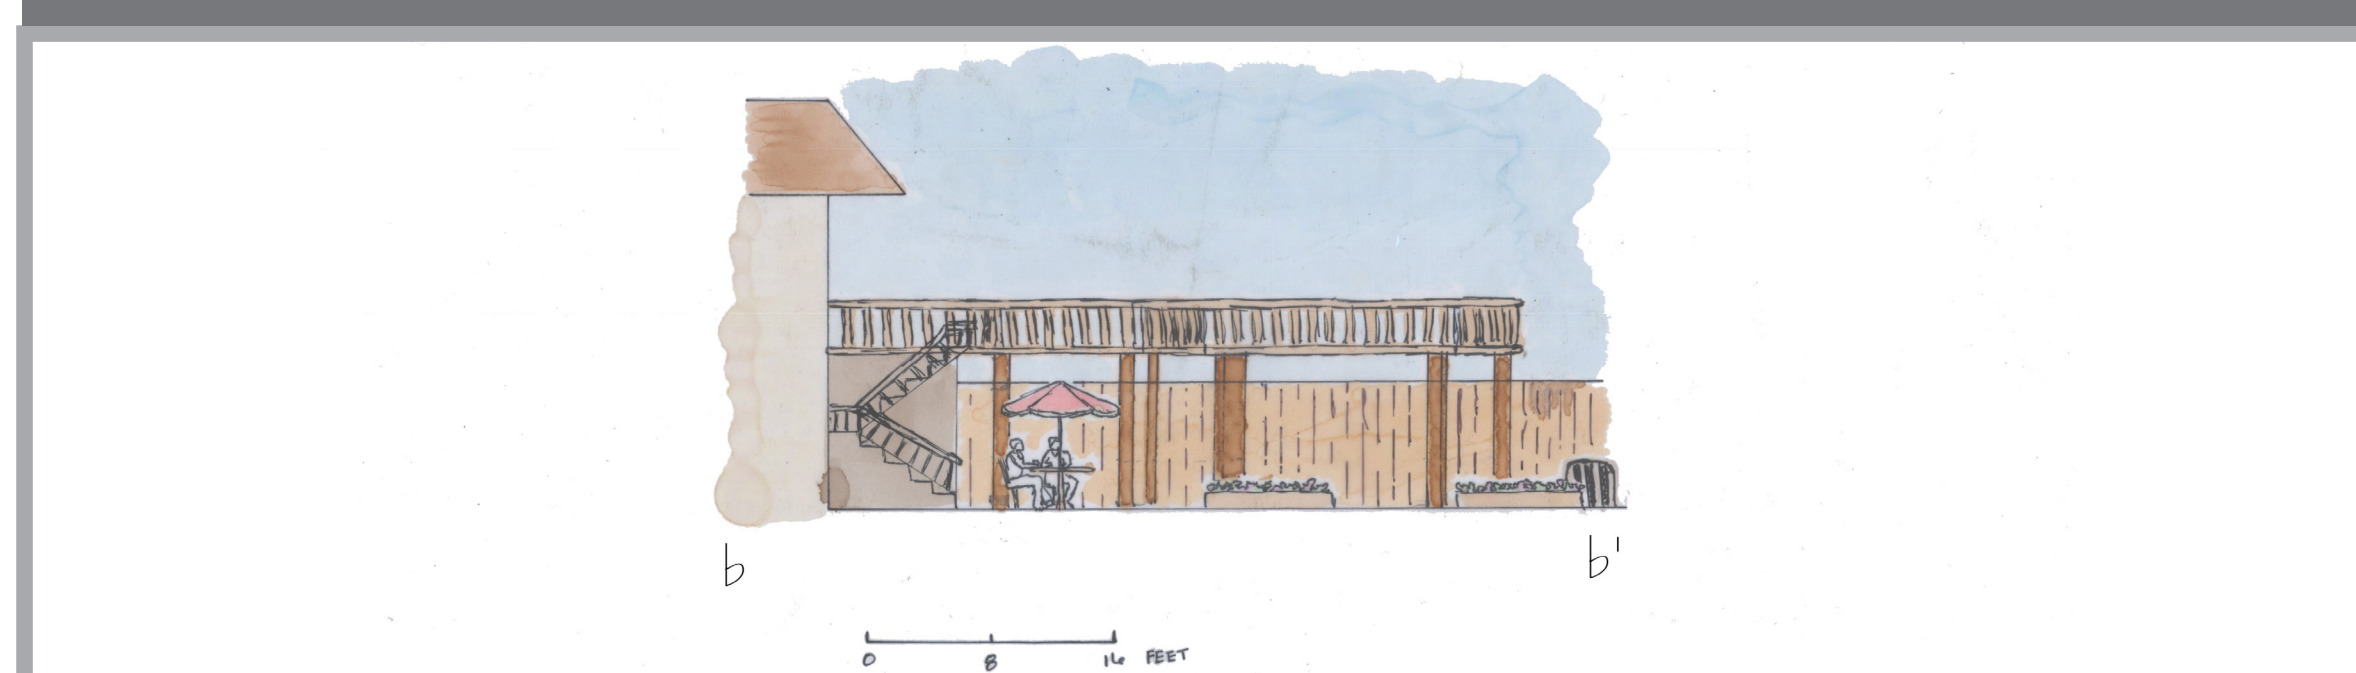

Project Team

- Mike May, Client
- Dr. John T. Cooper, TTC Director
- Jaimie Hicks Masterson, TTC Program Coordinator
- Emily Tedford, Student Project Manager
- Nabiha Ahmed, Student
- Kayla Leal, Student
- Hannah Oliva, Student
- Megan Romero, Student